


Exhibit B
Tank Terminal Plot Plans

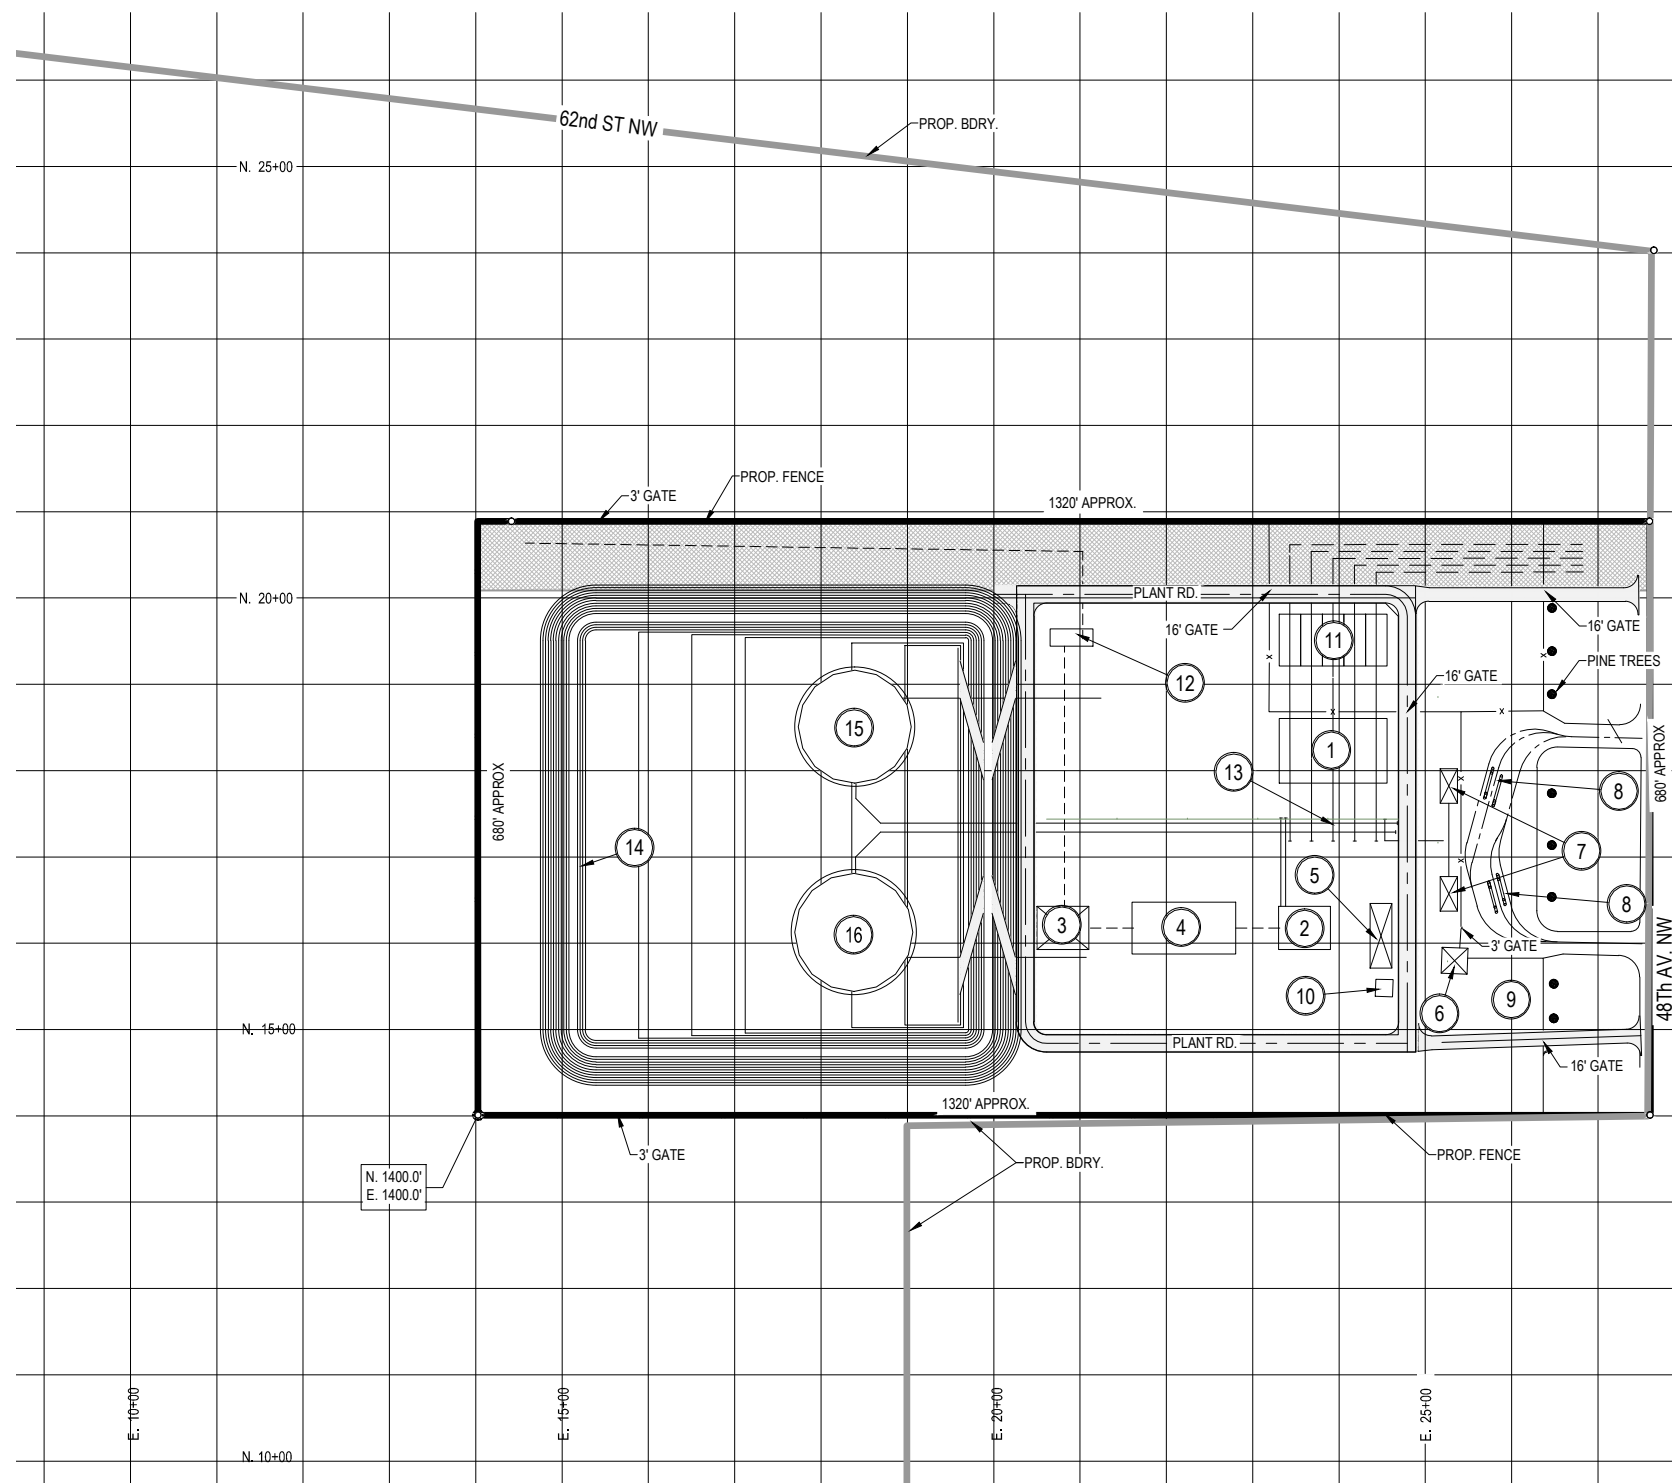


STANLEY FACILITY		
ITEM #	EQUIP. OR SITE IMPROVEMENT	DESCRIPTION/ DIMENSION
1	CLIENT METER BLDG	75'x125'
2	BOOSTER PUMP AREA	50'x60'
3	MAIN LINE PUMP BLDG	50'x60'
4	MAIN LINE METER BLDG	50'x120'
5	MCC BLDG	25'x75'
6	OFFICE BLDG	30'x30'
7	LACT UNIT BLDG	20'x40'
8	TRUCK UNLOADING	
9	PARKING AREA	
10	TRANSFORMER AREA	25'x25'
11	CLIENT RECEIVER AREA	60'x125'
12	MAIN LINE TRAP AREA	
13	TANK MANIFOLD AREA	
14	TANK DIKE	
15	STORAGE TANK (NOMINAL)	120,000 BARRELS
16	STORAGE TANK (NOMINAL)	120,000 BARRELS

LEGEND:

- UNDERGROUND PIPE
- ABOVE GROUND PIPE
- x- CHAIN LINK FENCE LINE
- ACCESS ROAD
- PINE TREES
- ☼ 400w HPS FLOOD LIGHT

ISSUED FOR REVIEW
12/11/14

REV.	DATE	APP#	DESCRIPTION	APPROVAL
F	12/11/14	52695	ISSUE FOR REVIEW	GRM/DB/DEI
E	12/03/14	52695	ISSUE FOR REVIEW	GRM/DB/DEI
D	11/20/14	52695	ISSUE FOR REVIEW	GRM/DB/DEI
C	11/13/14	52695	ISSUE FOR REVIEW	GRM/DB/DEI
B	10/22/14	52695	ISSUE FOR REVIEW	GRM/PB/DEI
A	10/01/14	52695	ISSUE FOR REVIEW	GRM/PB/DEI

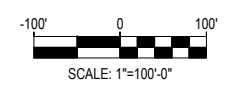


**STANLEY - 20 Ac. (APPROX.)
PRELIMINARY PLOT PLAN**
SCALE 1" = 100'-0"

ENGINEERING RECORD	
DRAWN BY	GRM
CHECKED BY	DB
APPROVED BY	DEI
APPROVED BY	EEH
DATE	10/01/14
SCALE	AS NOTED



**STANLEY TERMINAL
PLOT PLAN**

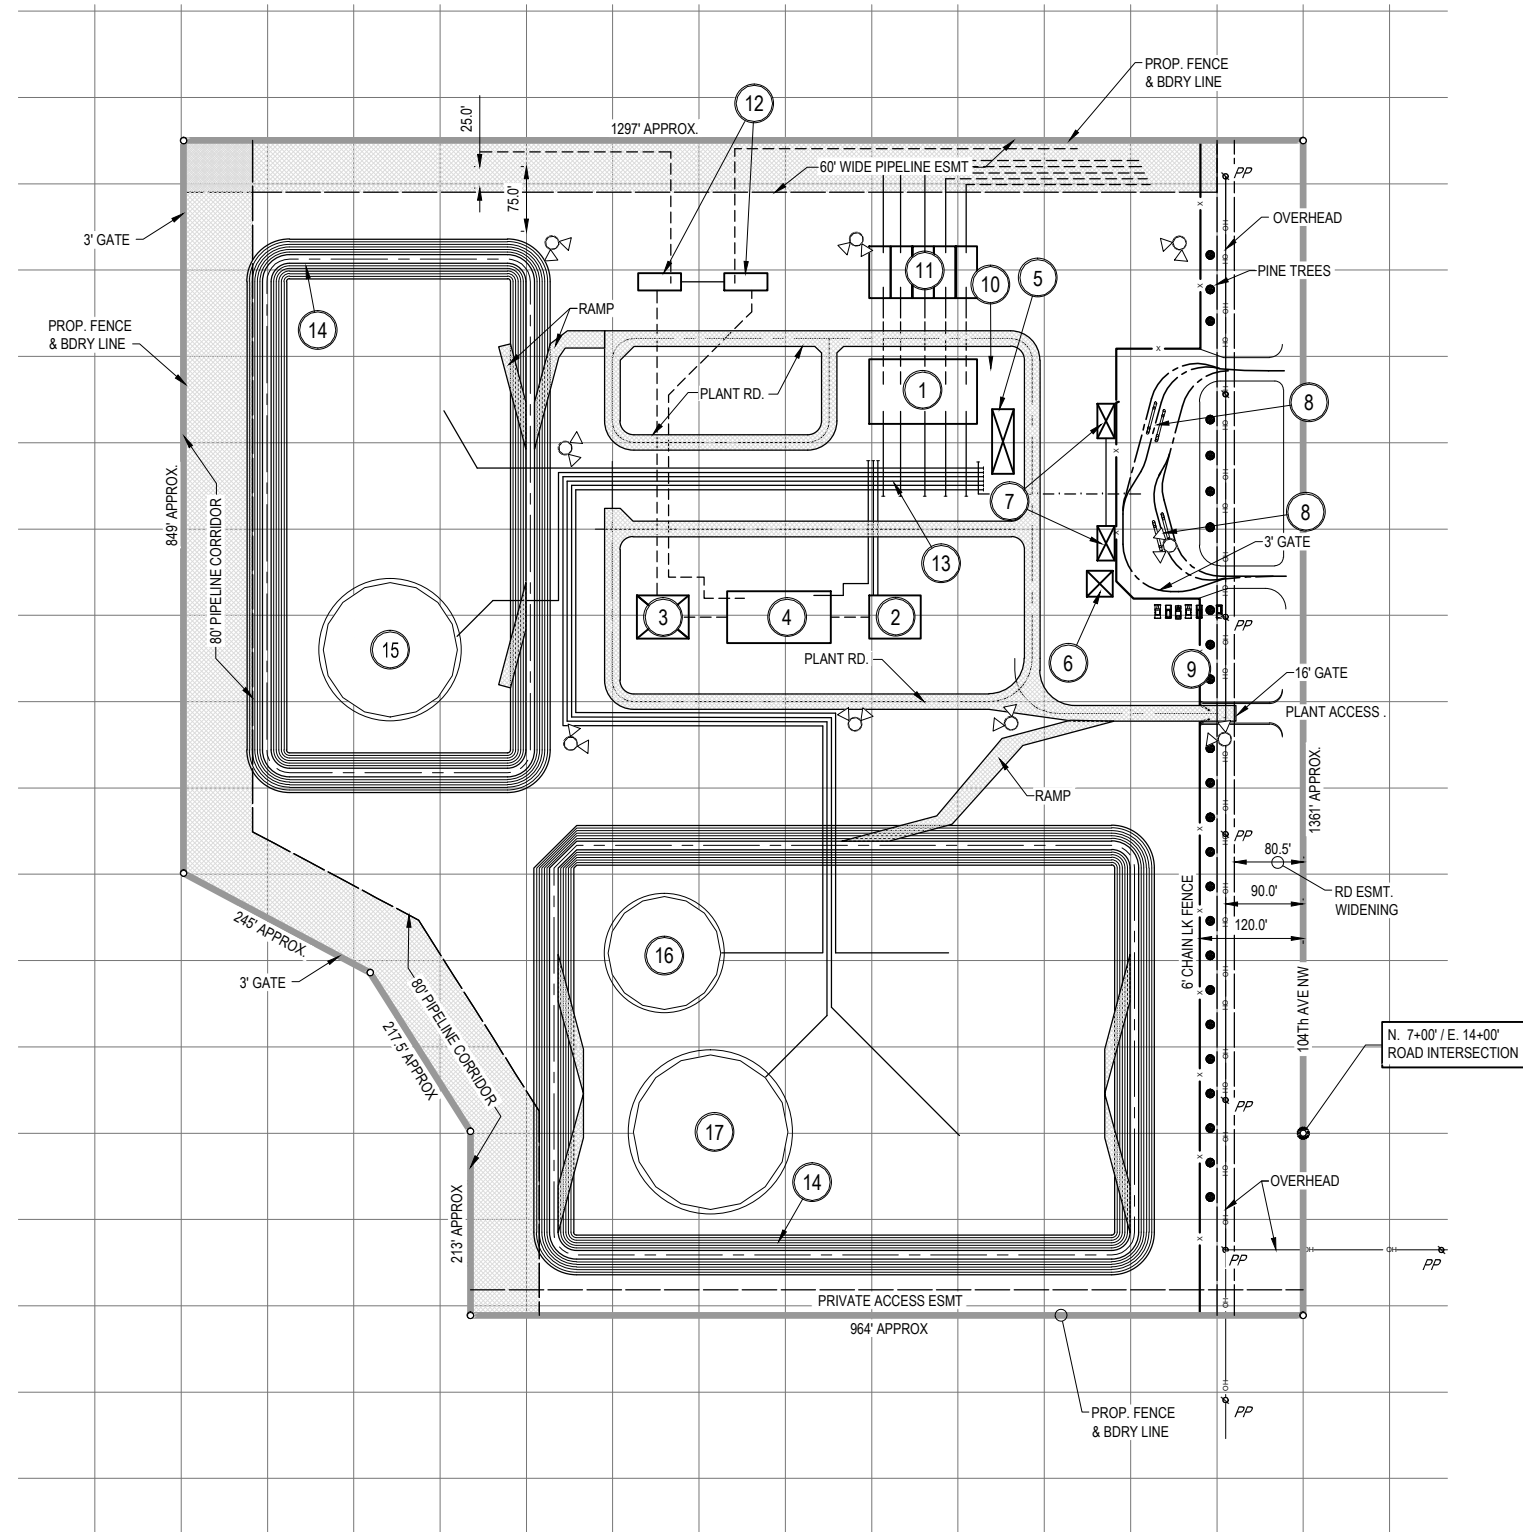

LEGEND:


- UNDERGROUND PIPE
- ABOVE GROUND PIPE
- CHAIN LINK FENCE LINE
- ACCESS ROAD 20' WIDE (TYP)
- PINE TREES
- 400w HPS FLOOD LIGHT

NOTE:
ALL DEPICTED EASEMENTS ARE ASSUMED AND SHALL NOT BE CONSIDERED AS TRUE STATEMENT, RATHER AS A CONCEPTUAL IDEA UNTIL AN APPROPRIATED SURVEY IS ACQUIRED.

RAMBERG FACILITIES		
ITEM #	EQUIP. OR SITE IMPROVEMENT	DESCRIPTION/ DIMENSION
1	CLIENT METER BLDG	75'x125'
2	BOOSTER PUMP AREA	50'x60'
3	MAIN LINE PUMP BLDG	50'x60'
4	MAIN LINE METER BLDG	50'x120'
5	MCC BLDG	25'x75'
6	OFFICE BLDG	30'x30'
7	LACT UNIT BLDG	20'x40'
8	TRUCK UNLOADING	
9	PARKING AREA	
10	TRANSFORMER AREA	25'x25'
11	CLIENT RECEIVER AREA	60'x75'
12	MAIN LINE TRAP AREA	
13	TANK MANIFOLD AREA	
14	TANK DIKE	
15	STORAGE TANK (NOMINAL)	150,000 BARRELS
16	STORAGE TANK (NOMINAL)	100,000 BARRELS
17	STORAGE TANK (NOMINAL)	200,000 BARRELS

ISSUED FOR REVIEW
12/11/14

REV.	DATE	APP#	DESCRIPTION	APPROVAL
D	12/11/14	52695	ISSUE FOR REVIEW	GRM DB/DEI
C	12/10/14	52695	ISSUE FOR REVIEW	GRM DB/DEI
B	11/20/14	52695	ISSUE FOR REVIEW	GRM DB/DEI
A	11/13/14	52695	ISSUE FOR REVIEW	GRM DB/DEI

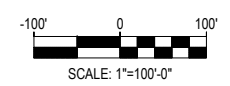

ENGINEERING RECORD	
DRAWN BY	GRM
CHECKED BY	DB
APPROVED BY	DEI
APPROVED BY	EEH
DATE	10/21/2014
SCALE	AS NOTED



**RAMBERG TERMINAL
PLOT PLAN**

**RAMBERG - 37.5 Ac (APPROX.)
PRELIMINARY PLOT PLAN**
SCALE 1" = 100'-0"




EPPING FACILITIES		
ITEM #	EQUIP. OR SITE IMPROVEMENT	DESCRIPTION/ DIMENSION
1	CLIENT METER BLDG	75'x75'
2	BOOSTER PUMP AREA	50'x60'
3	MAIN LINE PUMP BLDG	50'x60'
4	MAIN LINE METER BLDG	50'x120'
5	MCC BLDG	25'x75'
6	OFFICE BLDG	30'x30'
7	LACT UNIT BLDG	20'x40'
8	TRUCK UNLOADING	
9	PARKING AREA	
10	TRANSFORMER AREA	25'x25'
11	CLIENT RECEIVER AREA	60'x75'
12	MAIN LINE TRAP AREA	
13	TANK MANIFOLD AREA	
14	TANK DIKE	
15	STORAGE TANK (NOMINAL)	100,000 BARRELS
16	STORAGE TANK (NOMINAL)	150,000 BARRELS

LEGEND:


- UNDERGROUND PIPE
- ABOVE GROUND PIPE
- x-x- CHAIN LINK FENCE LINE
- [Symbol] ACCESS ROAD (TYP)
- [Symbol] PINE TREES
- [Symbol] 400w HPS FLOOD LIGHT

NOTE:
 ALL EASEMENTS SHOWN ON THIS DRAWING SHALL BE ASSUMED AS CONCEPTUAL IN NATURE UNTIL AN OFFICIAL BOUNDARY SURVEY HAS BEEN PERFORMED.

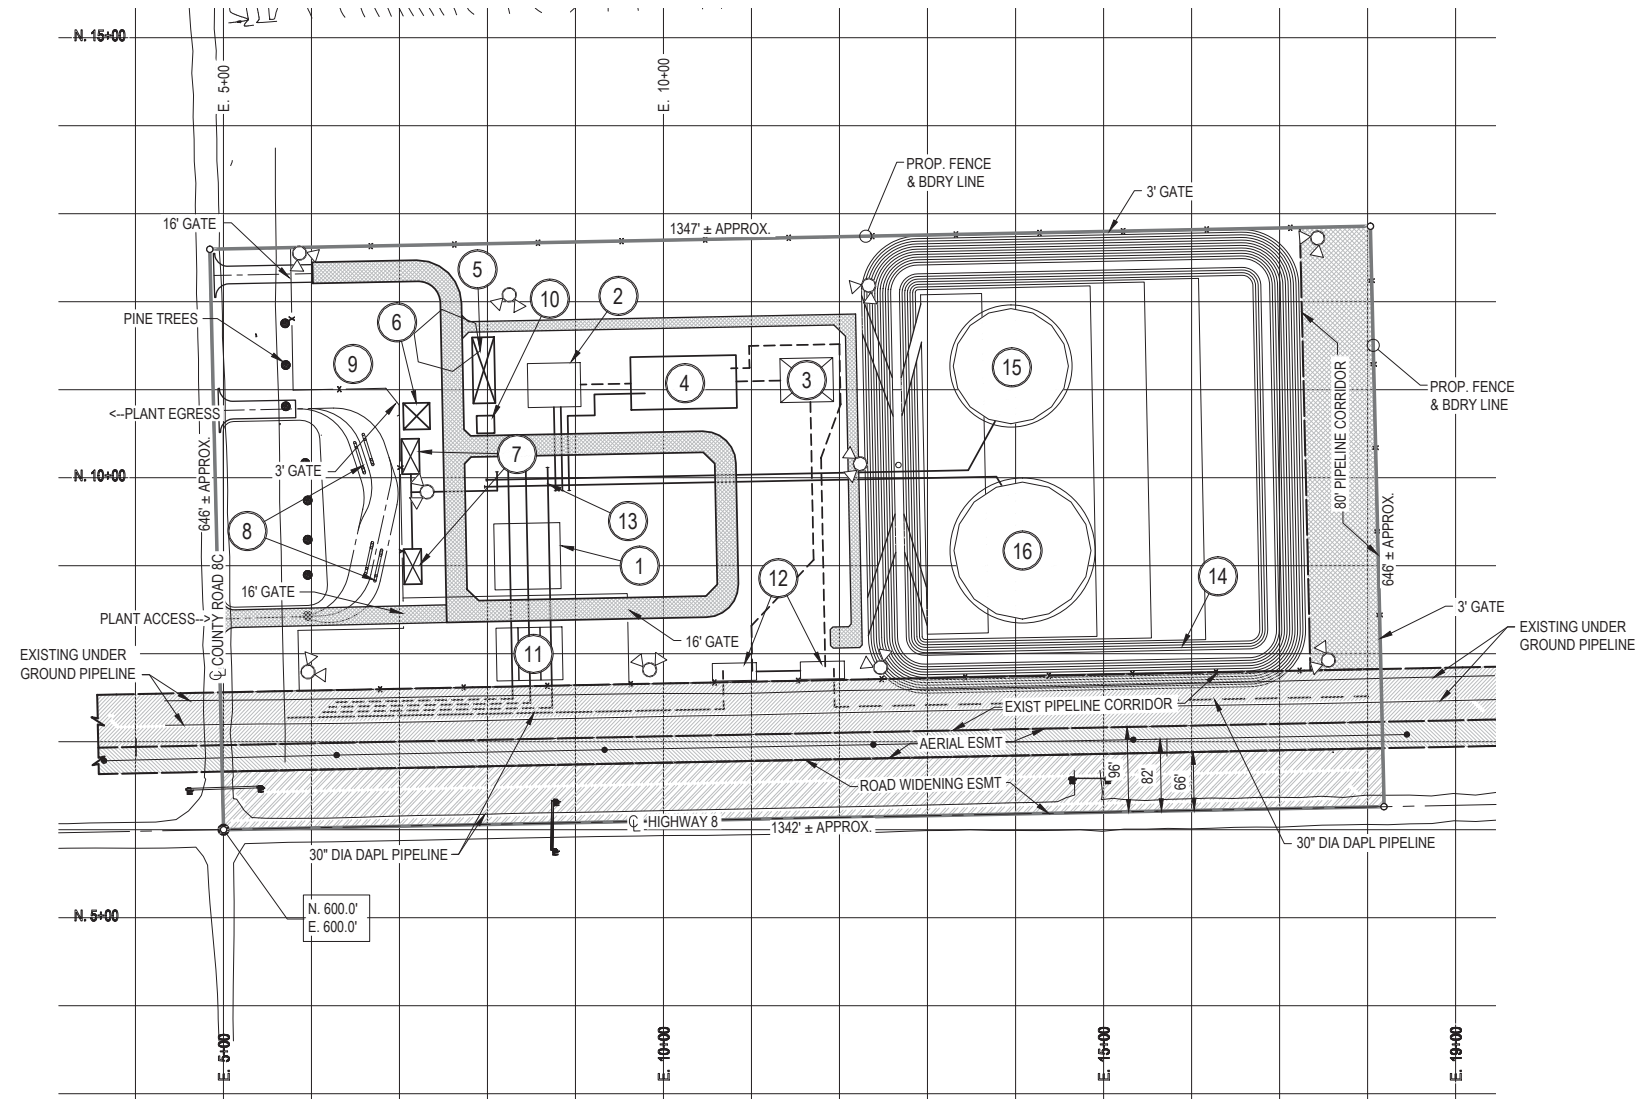

ISSUED FOR REVIEW
 12/03/14

REV.	DATE	APP#	DESCRIPTION	APPROVAL
C	12/03/14	52695	ISSUE FOR REVIEW	GRM DB DEI
B	11/20/14	52695	ISSUE FOR REVIEW	GRM DB DEI
A	11/13/14	52695	ISSUE FOR REVIEW	GRM DB DEI

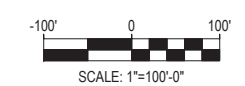



EPPING - 20 Ac (APPROX.)
 PRELIMINARY PLOT PLAN
 SCALE 1" = 100'-0"

ENGINEERING RECORD	
DRAWN BY	GRM
CHECKED BY	DB
APPROVED BY	DEI
APPROVED BY	EEH
DATE	10/21/2014
SCALE	AS NOTED



**EPPING TERMINAL
 PLOT PLAN**

DWG NO.	REV. NO.
W_EPPI_C100000	C

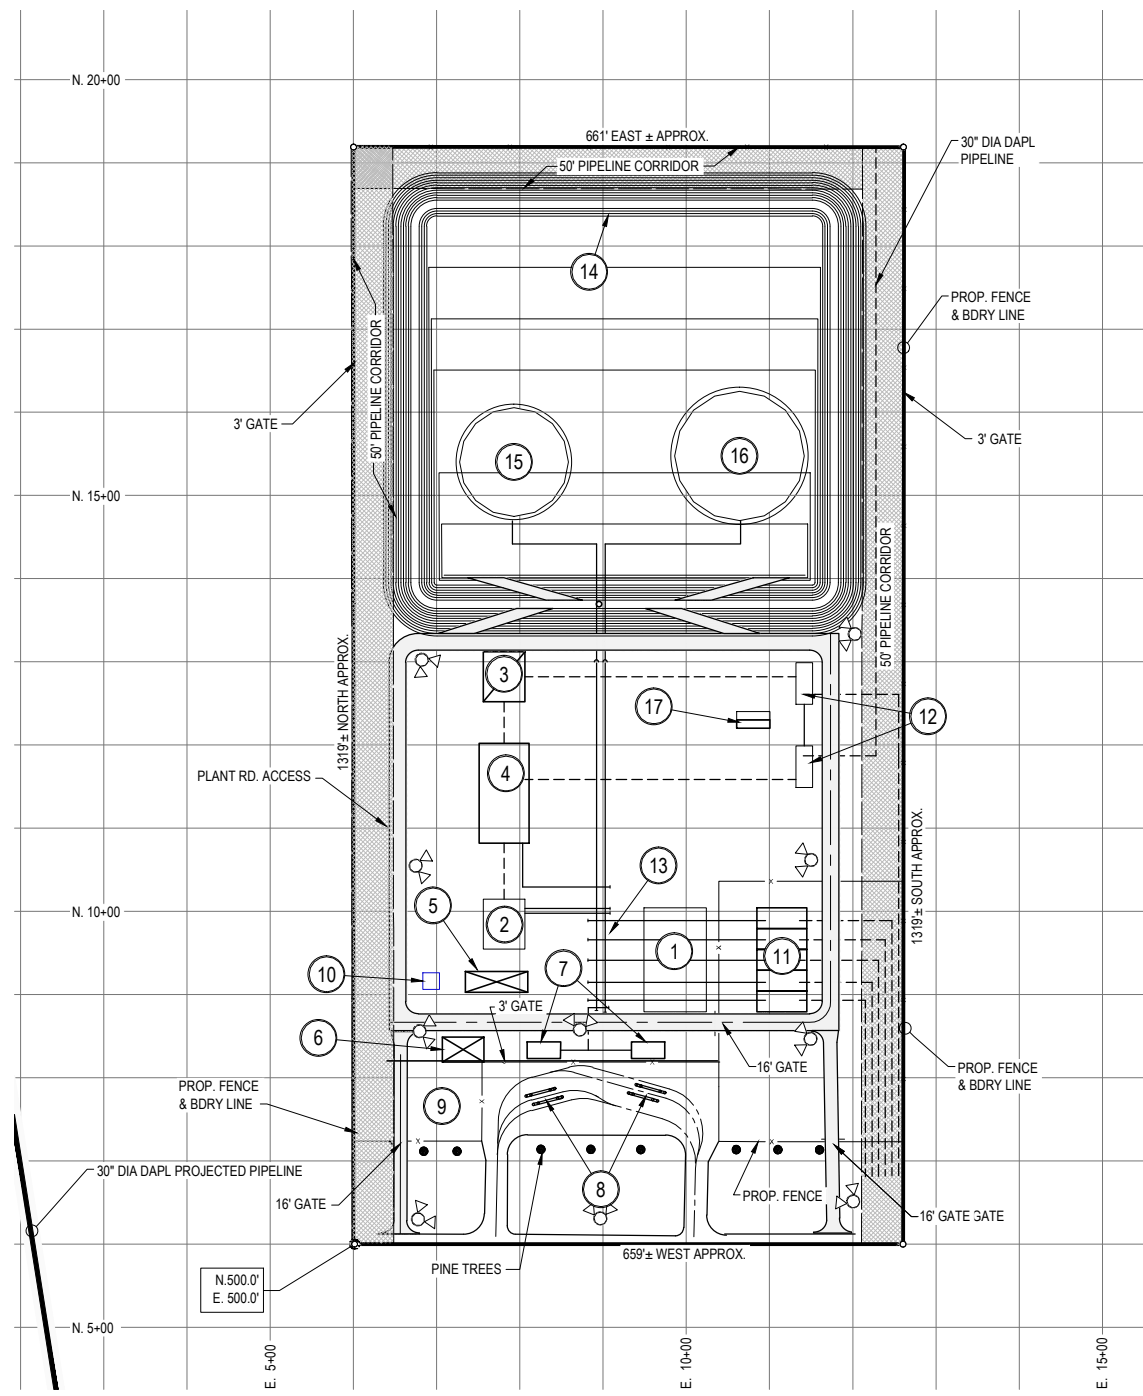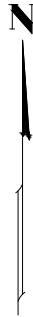


TRENTON - 20Ac (APPROX.)
PRELIMINARY PLOT PLAN
SCALE 1" = 100'-0"

LEGEND:

- UNDERGROUND PIPE
- ABOVE GROUND PIPE
- x- CHAIN LINK FENCE LINE
- || ACCESS ROAD (TYP)
- PINE TREES
- ☼ 400w HPS FLOOD LIGHT

TRENTON FACILITIES		
ITEM #	EQUIP. OR SITE IMPROVEMENT	DESCRIPTION/ DIMENSION
1	CLIENT METER BLDG	75x125'
2	BOOSTER PUMP AREA	50x60'
3	MAIN LINE PUMP BLDG	50x60'
4	MAIN LINE METER BLDG	50x120'
5	MCC BLDG	25x75'
6	OFFICE BLDG	30x30'
7	LACT UNIT BLDG	20x40'
8	TRUCK UNLOADING	
9	PARKING AREA	
10	TRANSFORMER AREA	25x25'
11	CLIENT RECEIVER AREA	60x75'
12	MAIN LINE TRAP AREA	
13	TANK MANIFOLD AREA	
14	TANK DIKE	
15	STORAGE TANK (NOMINAL)	100,000 BARRELS
16	STORAGE TANK (NOMINAL)	150,000 BARRELS
17	DRA SKID	20x40'

ISSUED FOR REVIEW
12/11/14

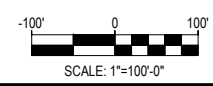

REV.	DATE	APP#	DESCRIPTION	APPROVAL
D	12/11/14	52695	ISSUE FOR REVIEW	GRM DB/DEI
C	12/03/14	52695	ISSUE FOR REVIEW	GRM DB/DEI
B	11/20/14	52695	ISSUE FOR REVIEW	GRM DB/DEI
A	11/13/14	52695	ISSUE FOR REVIEW	GRM DB/DEI



ENGINEERING RECORD

DRAWN BY	GRM
CHECKED BY	DB
APPROVED BY	DEI
APPROVED BY	EEH
DATE	10/15/2014
SCALE	AS NOTED



TRENTON TERMINAL
PLOT PLAN

DWG. NO.	W_WLLS_C100000	REV. NO.	D
----------	----------------	----------	---

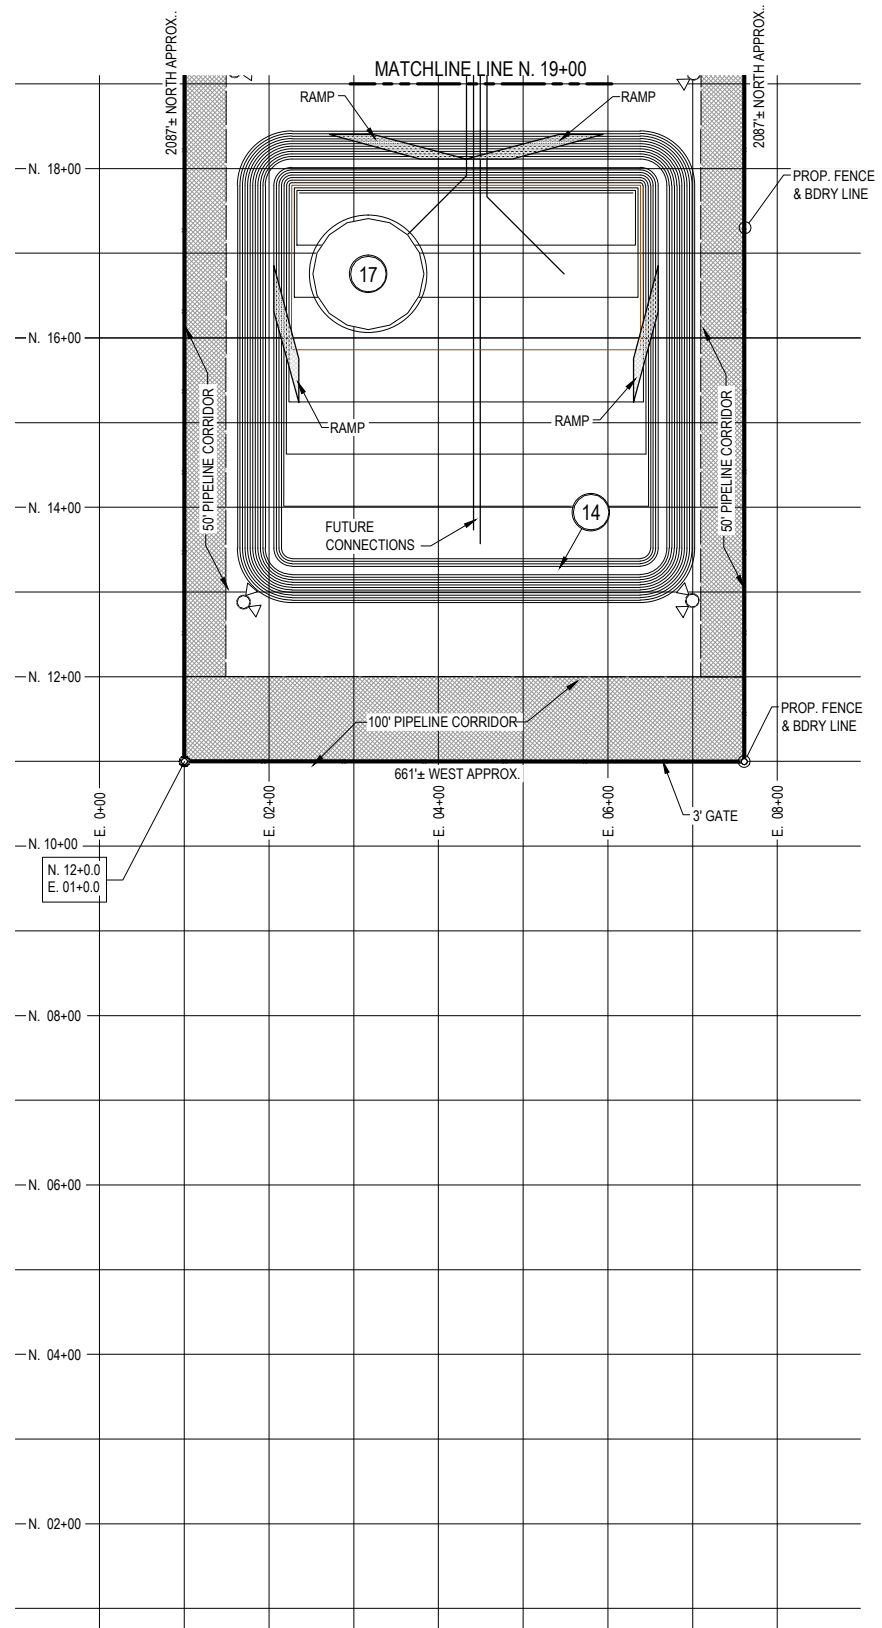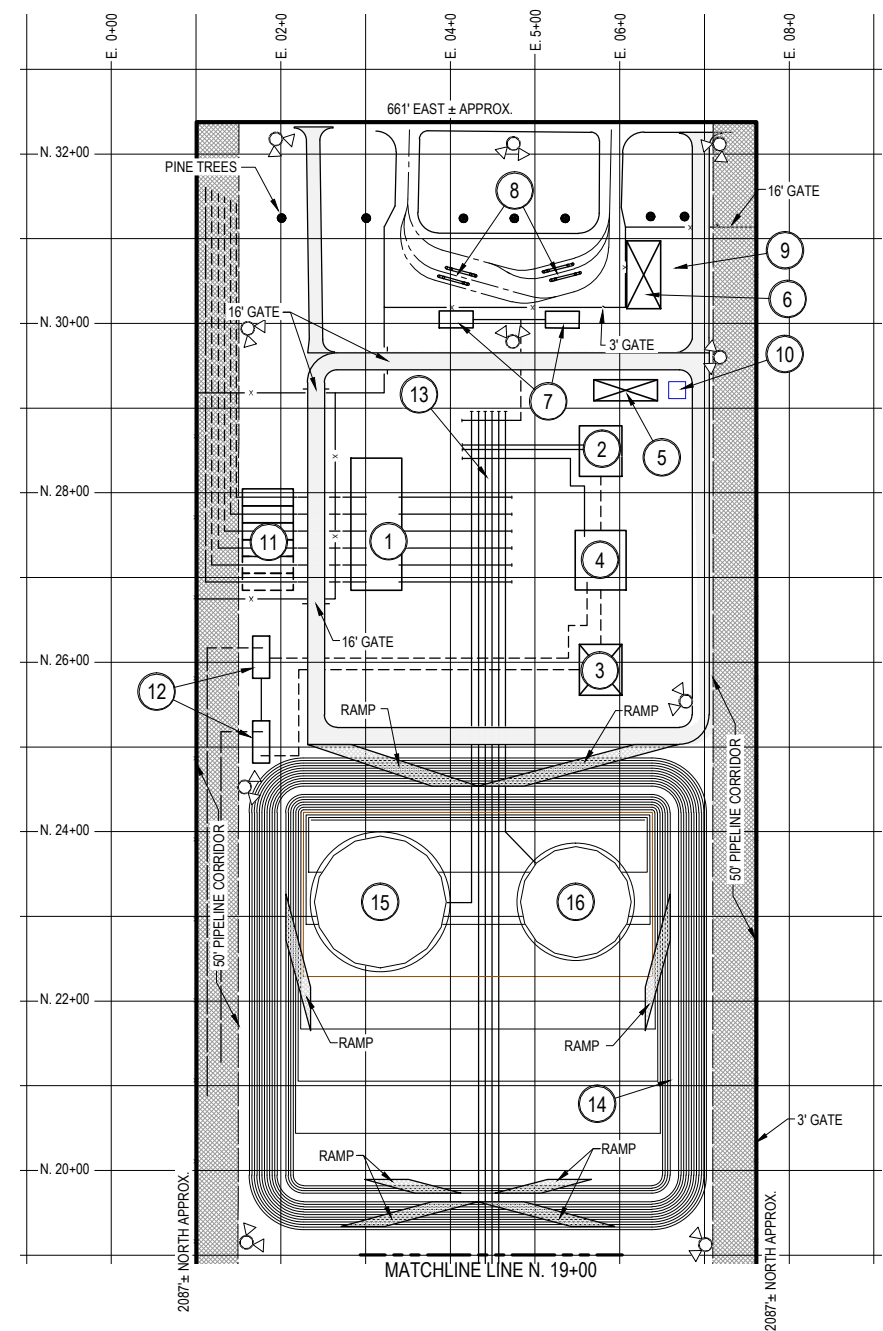


WATFORD FACILITIES		
ITEM #	EQUIP. OR SITE IMPROVEMENT	DESCRIPTION/ DIMENSION
1	CLIENT METER BLDG	156'x60'
2	BOOSTER PUMP AREA	50'x60'
3	MAIN LINE PUMP BLDG	50'x60'
4	MAIN LINE METER BLDG	60'x70'
5	MCC BLDG	25'x75'
6	OFFICE BLDG	40'x80'
7	LACT UNIT BLDG	20'x40'
8	TRUCK UNLOADING	
9	PARKING AREA	
10	TRANSFORMER AREA	25'x25'
11	CLIENT RECEIVER AREA	60'x125'
12	MAIN LINE TRAP AREA	
13	TANK MANIFOLD AREA	
14	TANK DIKE	
15	STORAGE TANK (NOMINAL)	150,000 BARRELS
16	STORAGE TANK (NOMINAL)	100,000 BARRELS
17	STORAGE TANK (NOMINAL)	100,000 BARRELS

LEGEND:

- UNDERGROUND PIPE
- ABOVE GROUND PIPE
- CHAIN LINK FENCE LINE
- ACCESS ROAD (TYP)
- PINE TREES
- 400w HPS FLOOD LIGHT

NOTE:
ALL EASEMENTS SHOWN ON THIS DRAWING SHALL BE ASSUMED AS CONCEPTUAL IN NATURE UNTIL AN OFFICIAL BOUNDARY SURVEY HAS BEEN PERFORMED.

ISSUED FOR REVIEW
12/11/14

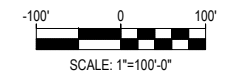

REV.	DATE	APP#	DESCRIPTION	APPROVAL
D	12/11/14	52695	ISSUE FOR REVIEW	GRM / DB / DE
C	12/10/14	52695	ISSUE FOR REVIEW	GRM / DB / DE
B	11/18/14	52695	ISSUE FOR REVIEW	GRM / DB / DE
A	11/13/14	52695	ISSUE FOR REVIEW	GRM / DB / DE


ENGINEERING RECORD	
DRAWN BY	GRM
CHECKED BY	DB
APPROVED BY	DI
APPROVED BY	EEH
DATE	11/17/14
SCALE	AS NOTED



WATFORD CITY TERMINAL PLOT PLAN

WATFORD CITY - 32.4 Ac.(APPROX.) PRELIMINARY PLOT PLAN
SCALE 1" = 100'-0"

DWG. NO.	REV. NO.
W_WATF_C100000	D

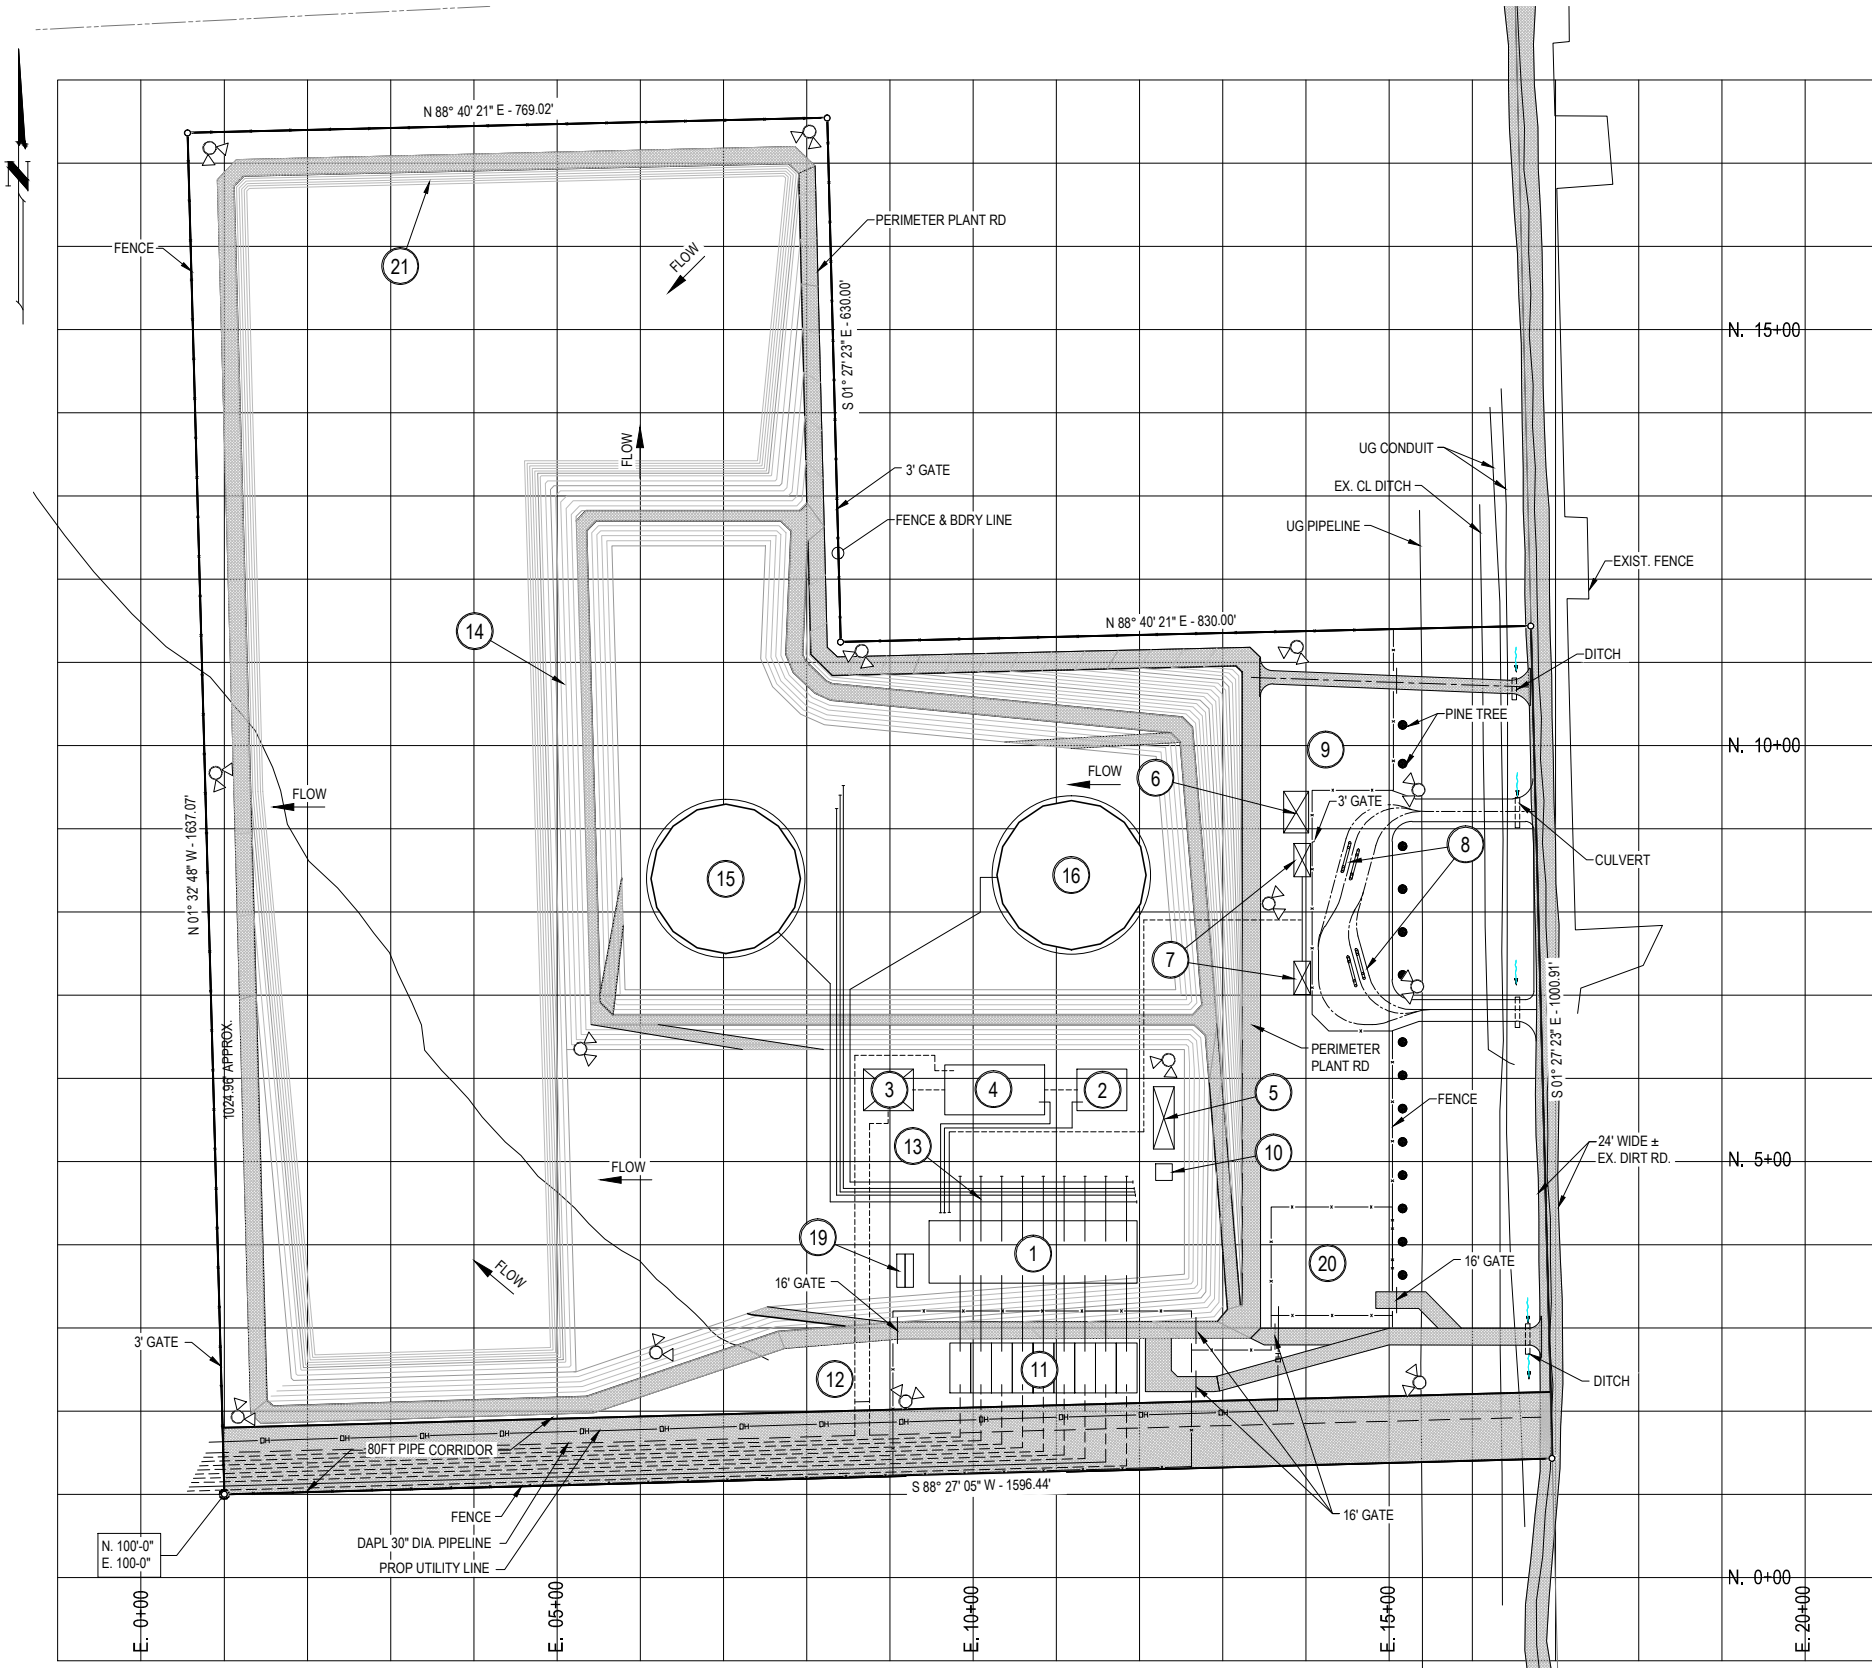

JOHNSON'S CORNER TERMINAL - 42Ac (APPROX)
PRELIMINARY PLOT PLAN
SCALE 1" = 100'-0"


LEGEND:

- UNDERGROUND PIPE
- _____ ABOVE GROUND PIPE
- CHAIN LINK FENCE LINE
- ⌊⌋ ACCESS ROAD
- PINE TREES
- ⊙ 400w HPS FLOOD LIGHT

JOHNSON CORNER FACILITY		
ITEM #	EQUIP. OR SITE IMPROVEMENT	DESCRIPTION/ DIMENSION
1	CLIENT METER BLDG	75'X250'
2	BOOSTER PUMP AREA	50'X60'
3	MAIN LINE PUMP BLDG.	50'X60'
4	MAIN LINE METER BLDG	50'X120'
5	MCC BLDG.	25'X75'
6	OFFICE BLDG.	30'X30'
7	LACT UNIT BLDG	20'X40'
8	TRUCK UNLOADING	
9	PARKING AREA	
10	TRANSFORMER AREA	25'X25'
11	CLIENT RECEIVER AREA	60'X180'
12	MAINLINE MANIFOLD AREA	
13	TANK MANIFOLD AREA	
14	TANK DIKE PRIMARY CONTAINMENT	
15	STORAGE TANK (NOMINAL)	200,000 BARRELS
16	STORAGE TANK (NOMINAL)	200,000 BARRELS
17		
18		
19	DRA SKID	20' x 40'
20	SUBSTATION	70'x140' APPROX.
21	TANK DIKE SECONDARY CONTAINMENT	

ISSUED FOR REVIEW
12/16/2014

REV.	DATE	APP#	DESCRIPTION	APPROVAL
E	12/16/14	52695	ISSUED FOR REVIEW	GRM DB/DEI
D	12/11/14	52695	ISSUED FOR REVIEW	GRM DB/DEI
C	12/03/14	52695	ISSUED FOR REVIEW	GRM DB/DEI
B	11/13/14	52695	ISSUED FOR REVIEW	GRM DB/DEI
A	10/21/14	52695	ISSUED FOR REVIEW	GRM DB/DEI

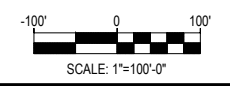

ENGINEERING RECORD

DRAWN BY	GRM
CHECKED BY	DB
APPROVED BY	DEI
APPROVED BY	EEH
DATE	10/21/2014
SCALE	AS NOTED



**JOHNSON CORNER TERMINAL
PLOT PLAN**

DWG. NO.	W_MCKE_C100000	REV. NO.	E
----------	----------------	----------	---